


HAWKINS COUNTY, TENN.

THIS MAP WAS NOT PREPARED OR INTENDED FOR USE AS A REAL ESTATE TITLE MAP. THE RAILWAY COMPANY DOES NOT REPRESENT OR SUGGEST THAT THE PROPERTY LINES AND RIGHT-OF-WAY LINES SHOWN ON THE MAP ARE ACCURATE, OR THAT ANY OTHER INFORMATION ON THE MAP IS CORRECT. THE COMPANY DOES NOT REPRESENT THAT IT HAS CHECKED THIS MAP FOR ACCURACY.



TRACK NOS. REFER TO I.C.C. LIST NOS.

RIGHT-OF-WAY AND TRACK MAP

VIRGINIA & SOUTHWESTERN RAILWAY COMPANY

OPERATED BY THE

SOUTHERN RAILWAY COMPANY

APPALACHIA DIVISION

STATION 1164+40 TO STATION 1375+60

SCALE 1 IN = 400 FT. DECEMBER 31, 1927

OFFICE OF SPECIAL ENGINEER
WASHINGTON, D.C.

037-005

STATIONING REFERS TO I.C.C. INVENTORY CHAINAGE—1916